

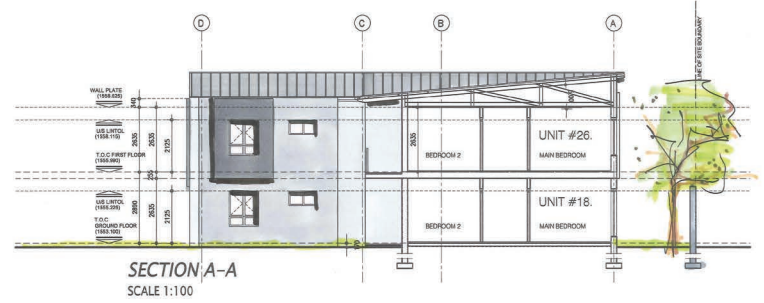
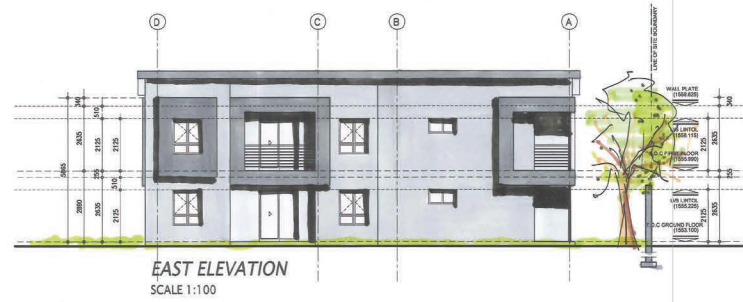


MARCH 2021

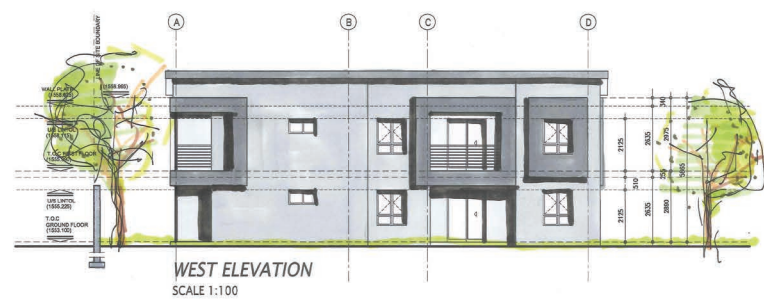

john radford architects

4 ON ANNE

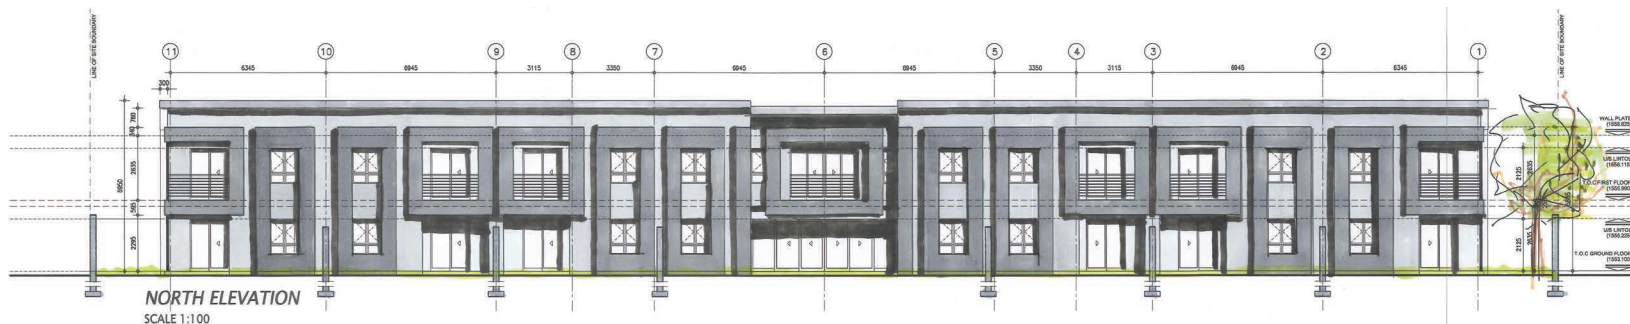








ELEVATIONS
SCALE 1:100



MARCH 2021








john radford architects

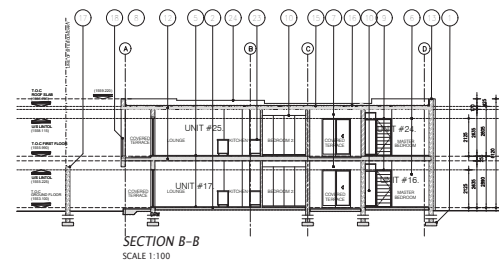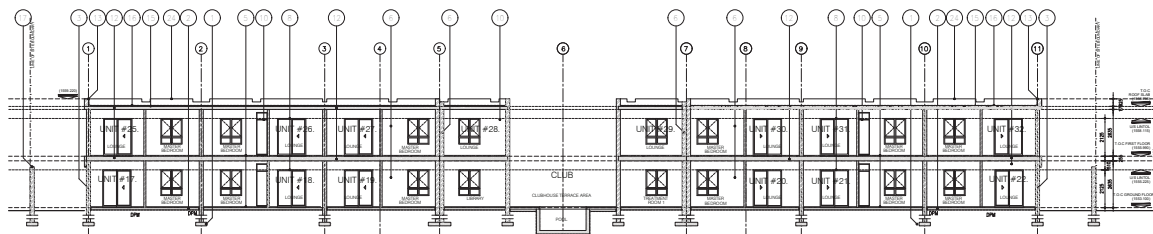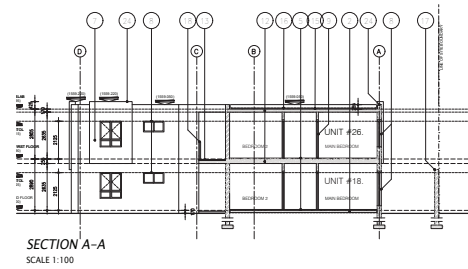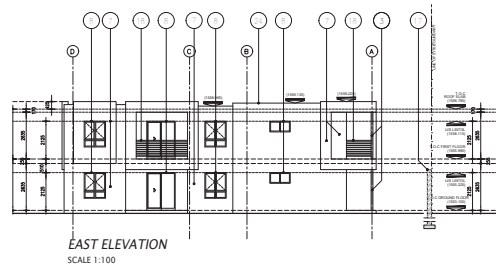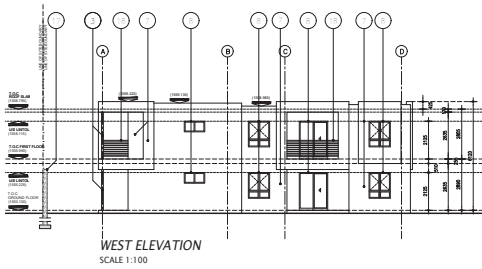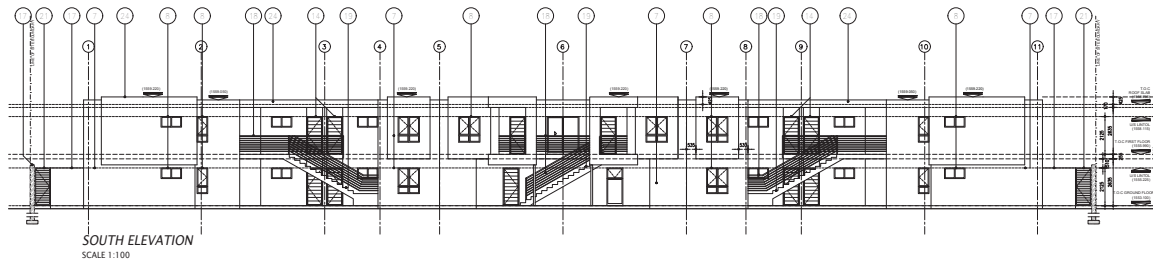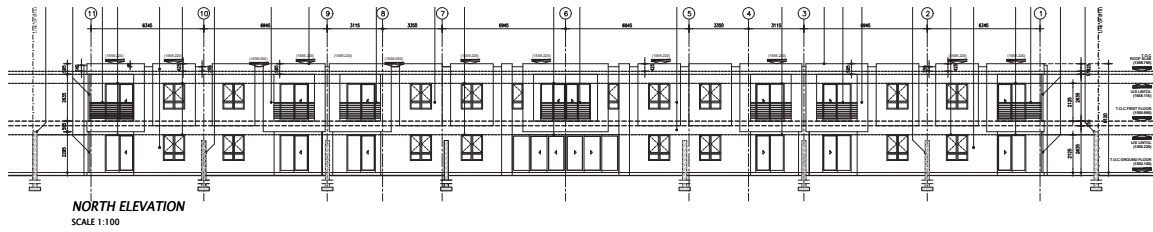

MARCH 2021



PHASE 2
Elevations and Sections
SCALE 1:100

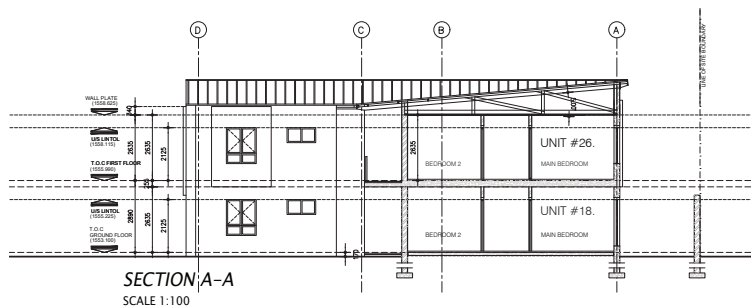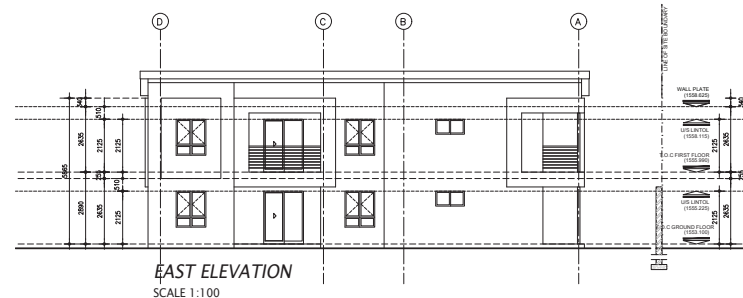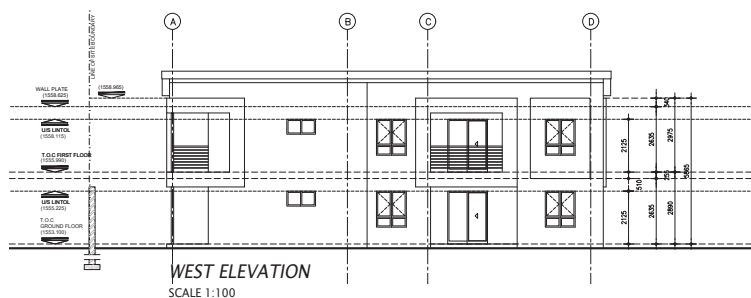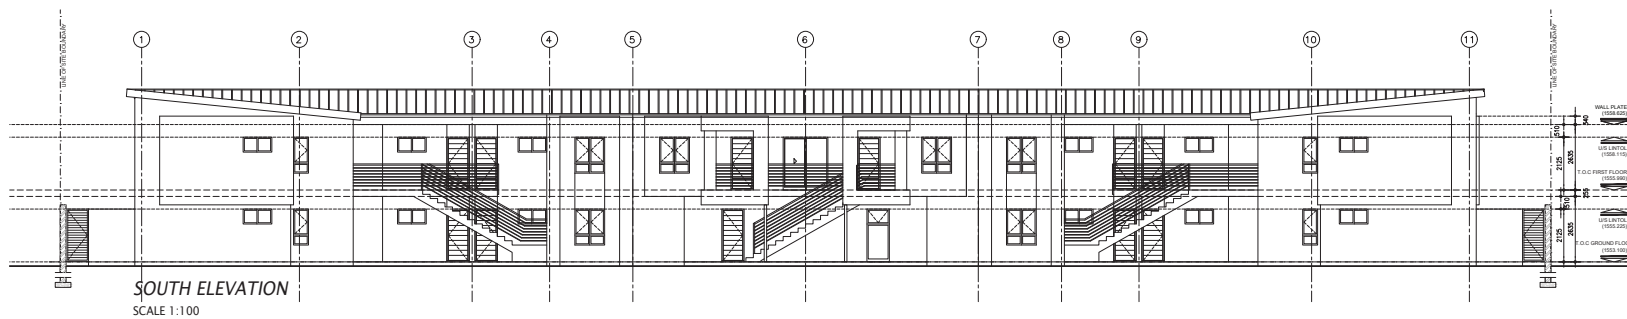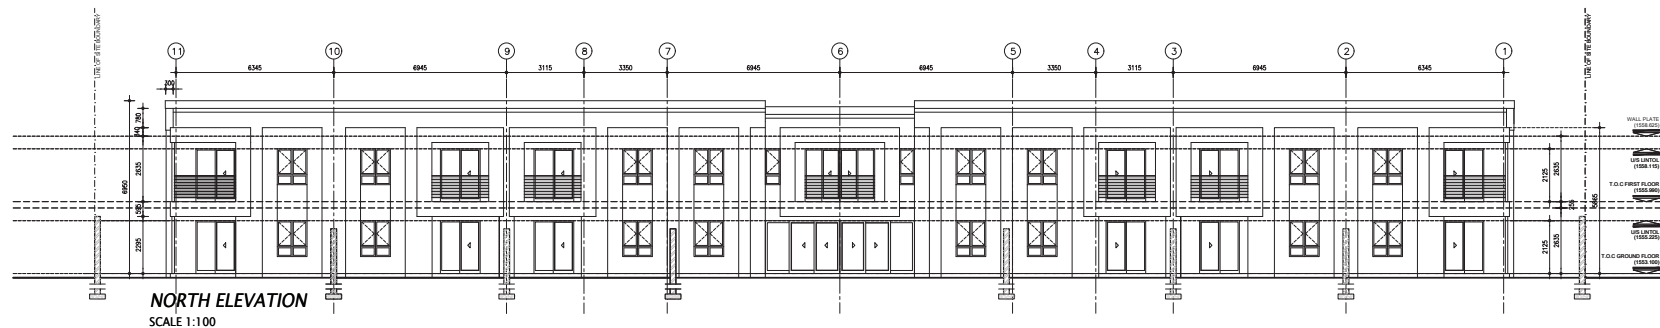


MARCH 2021




john radford architects

ELEVATIONS
SCALE 1:100

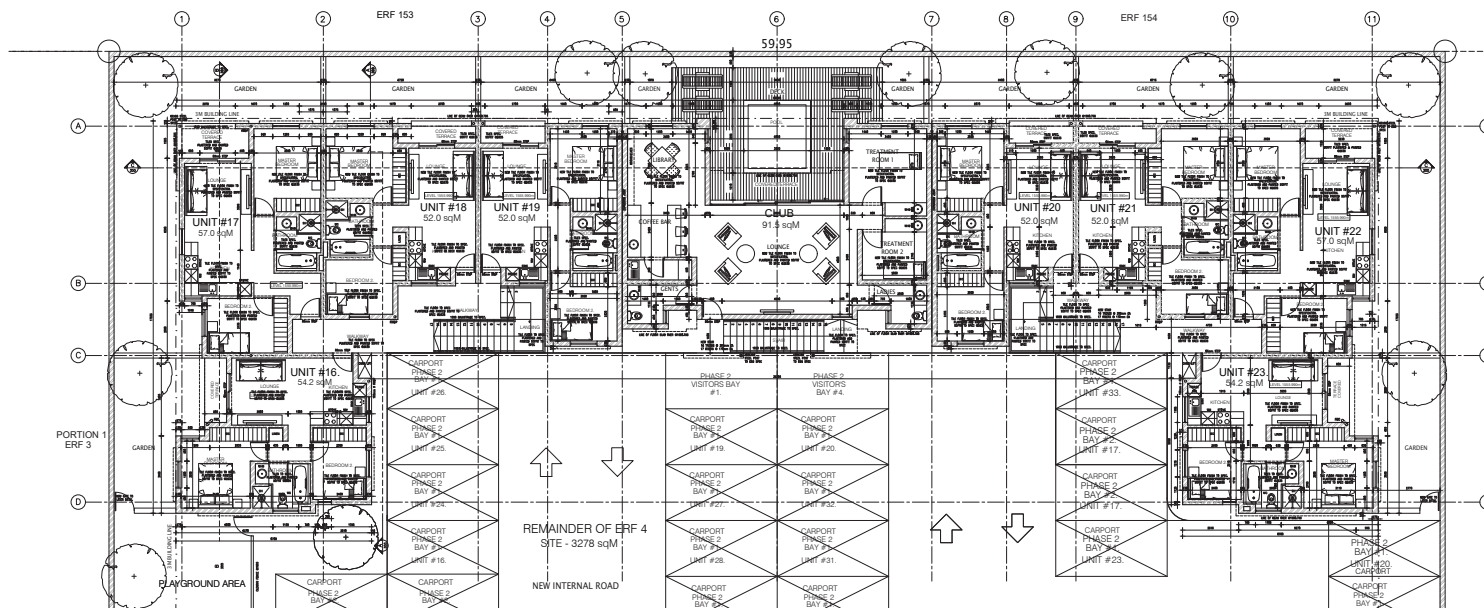

GROUND FLOOR PLAN
SCALE 1:100

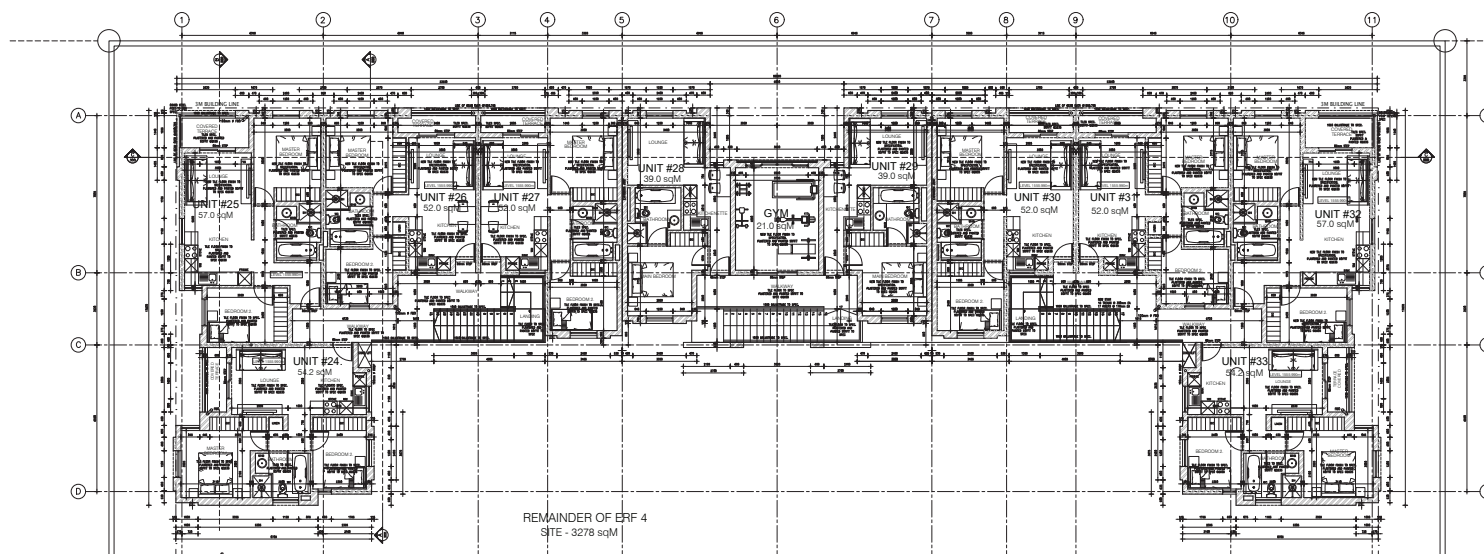


FIRST FLOOR PLAN
SCALE 1:100



MARCH 2021



john radford architects

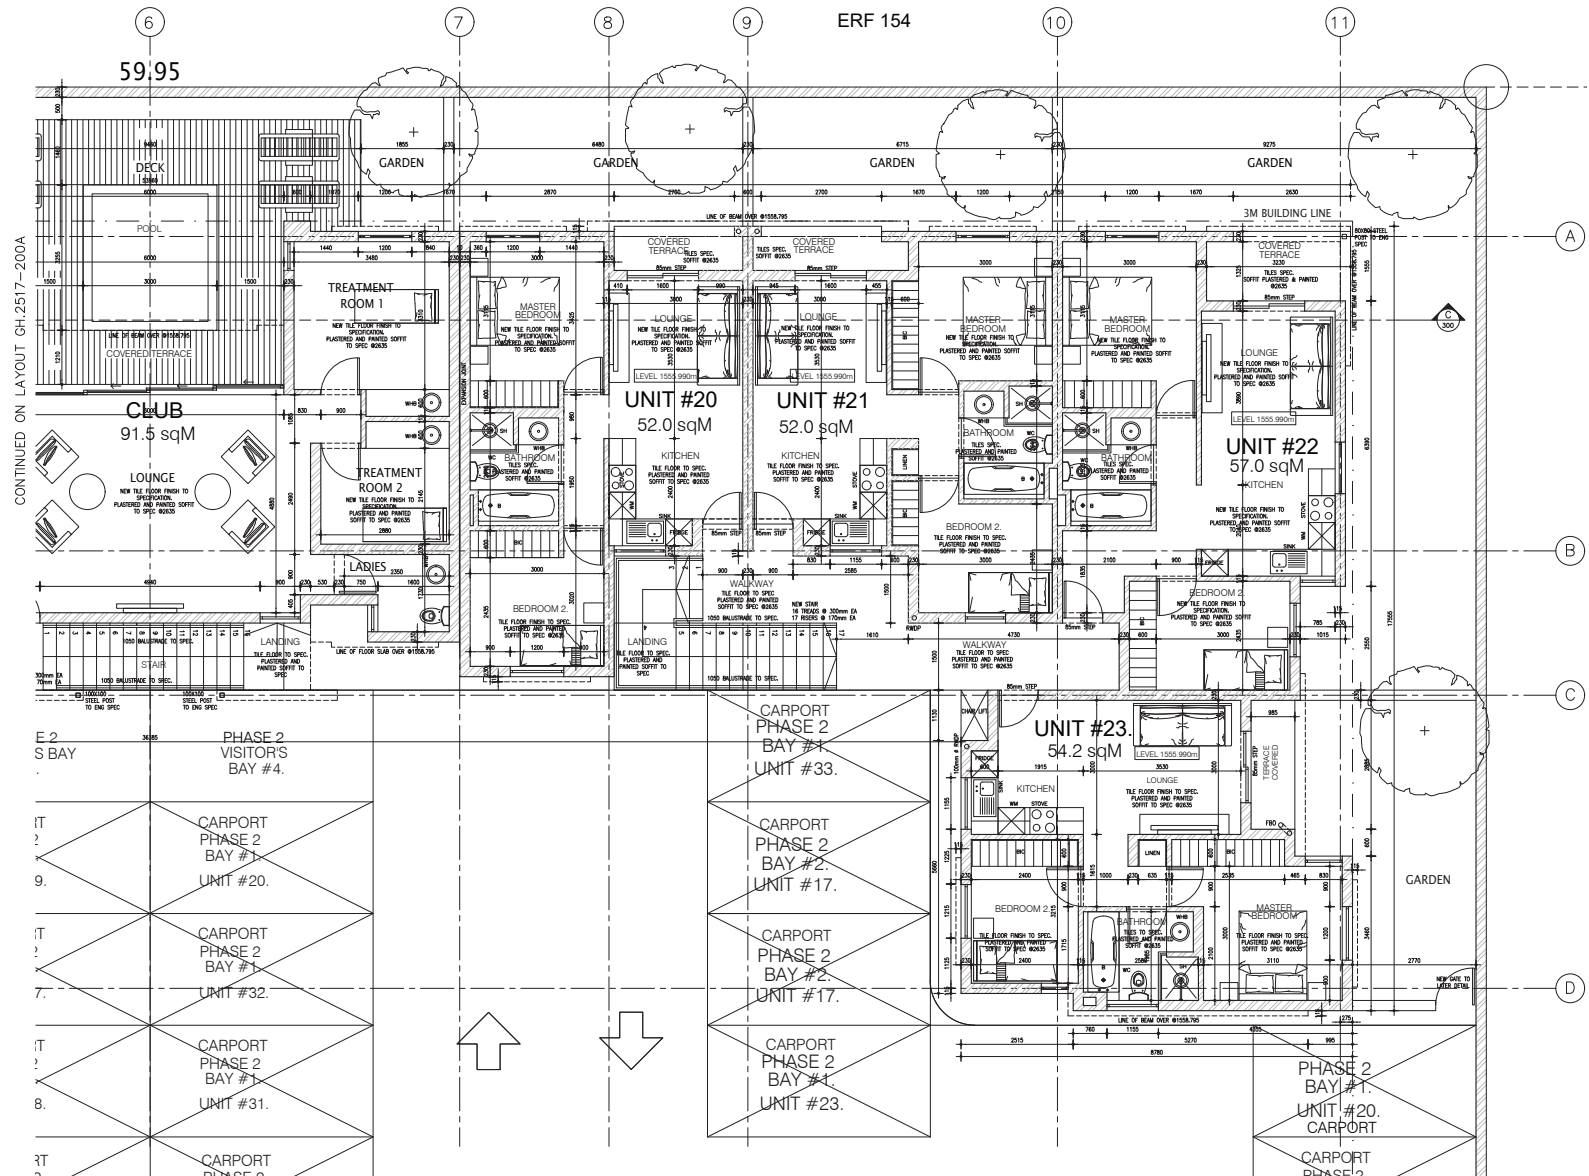

CONTINUED ON LAYOUT GH.2517-200A


GROUND FLOOR PLAN EAST
SCALE 1:50



MARCH 2021



john radford architects

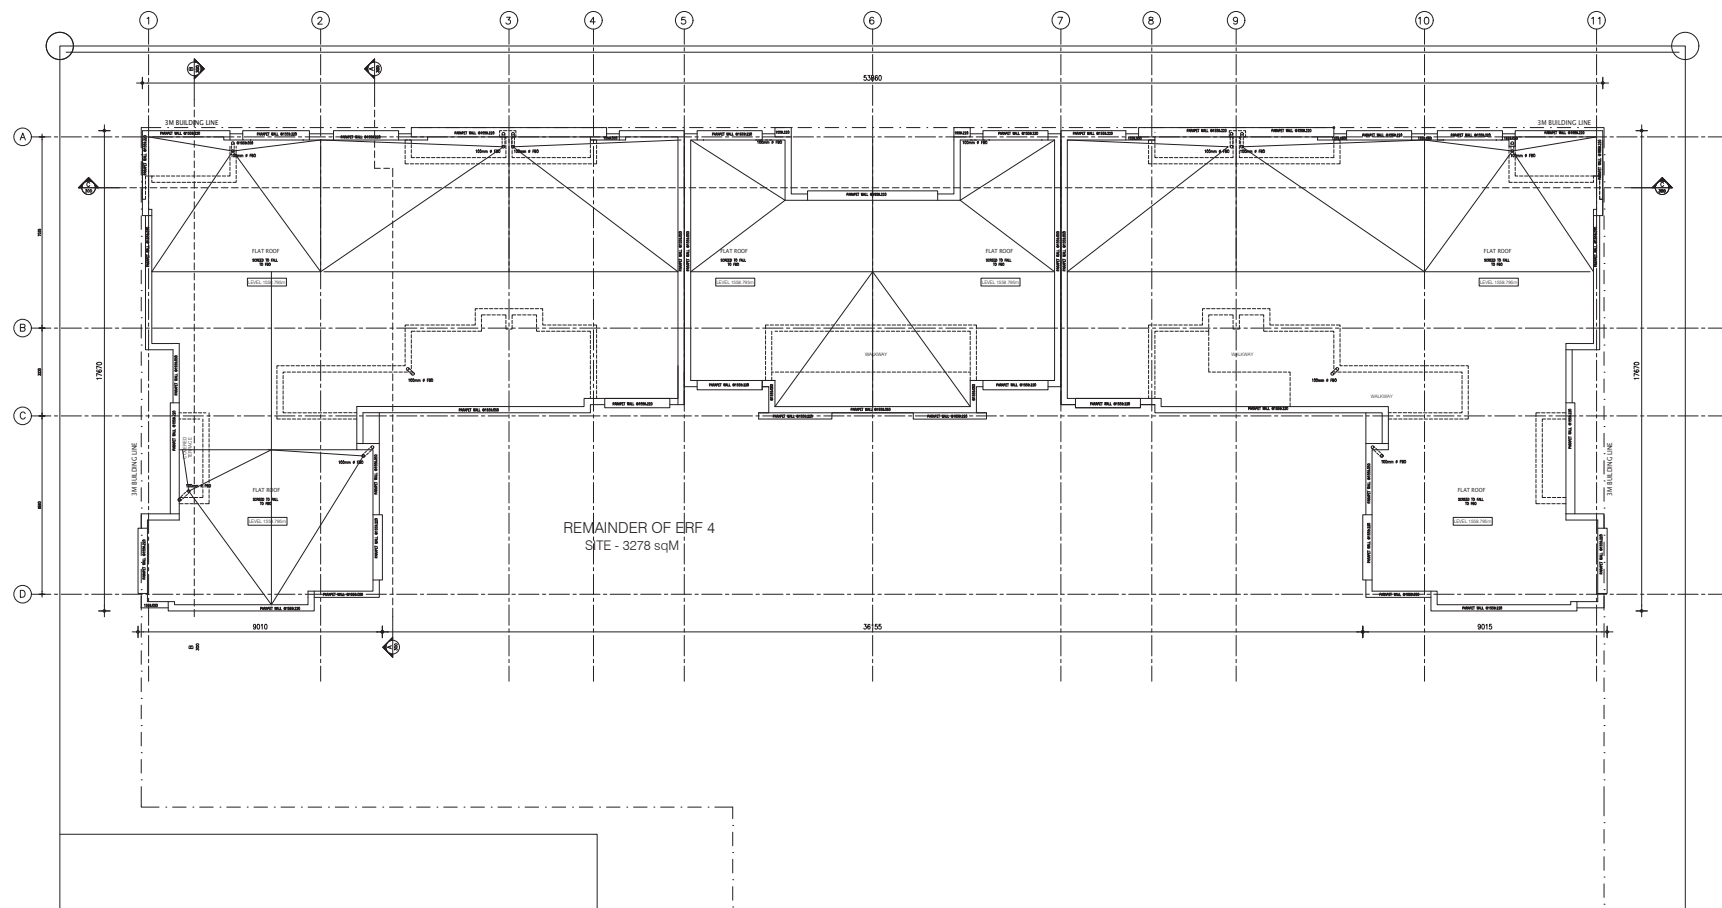


ROOF PLAN
SCALE 1:100



MARCH 2021



john radford architects

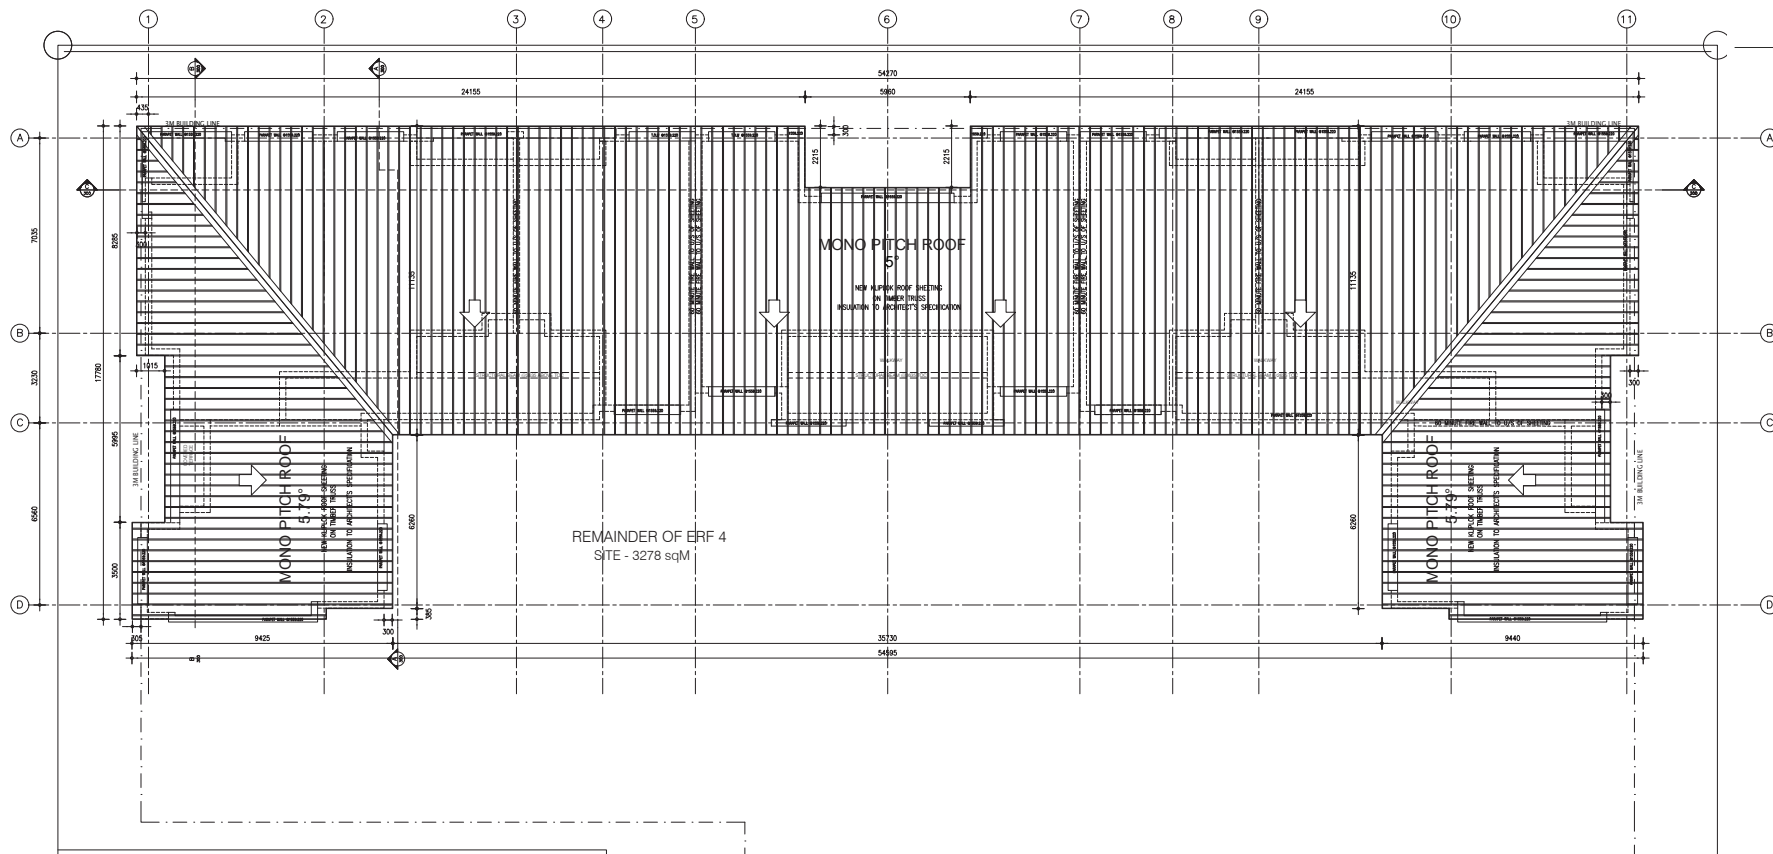


ROOF PLAN
SCALE 1:100



MARCH 2021



john radford architects

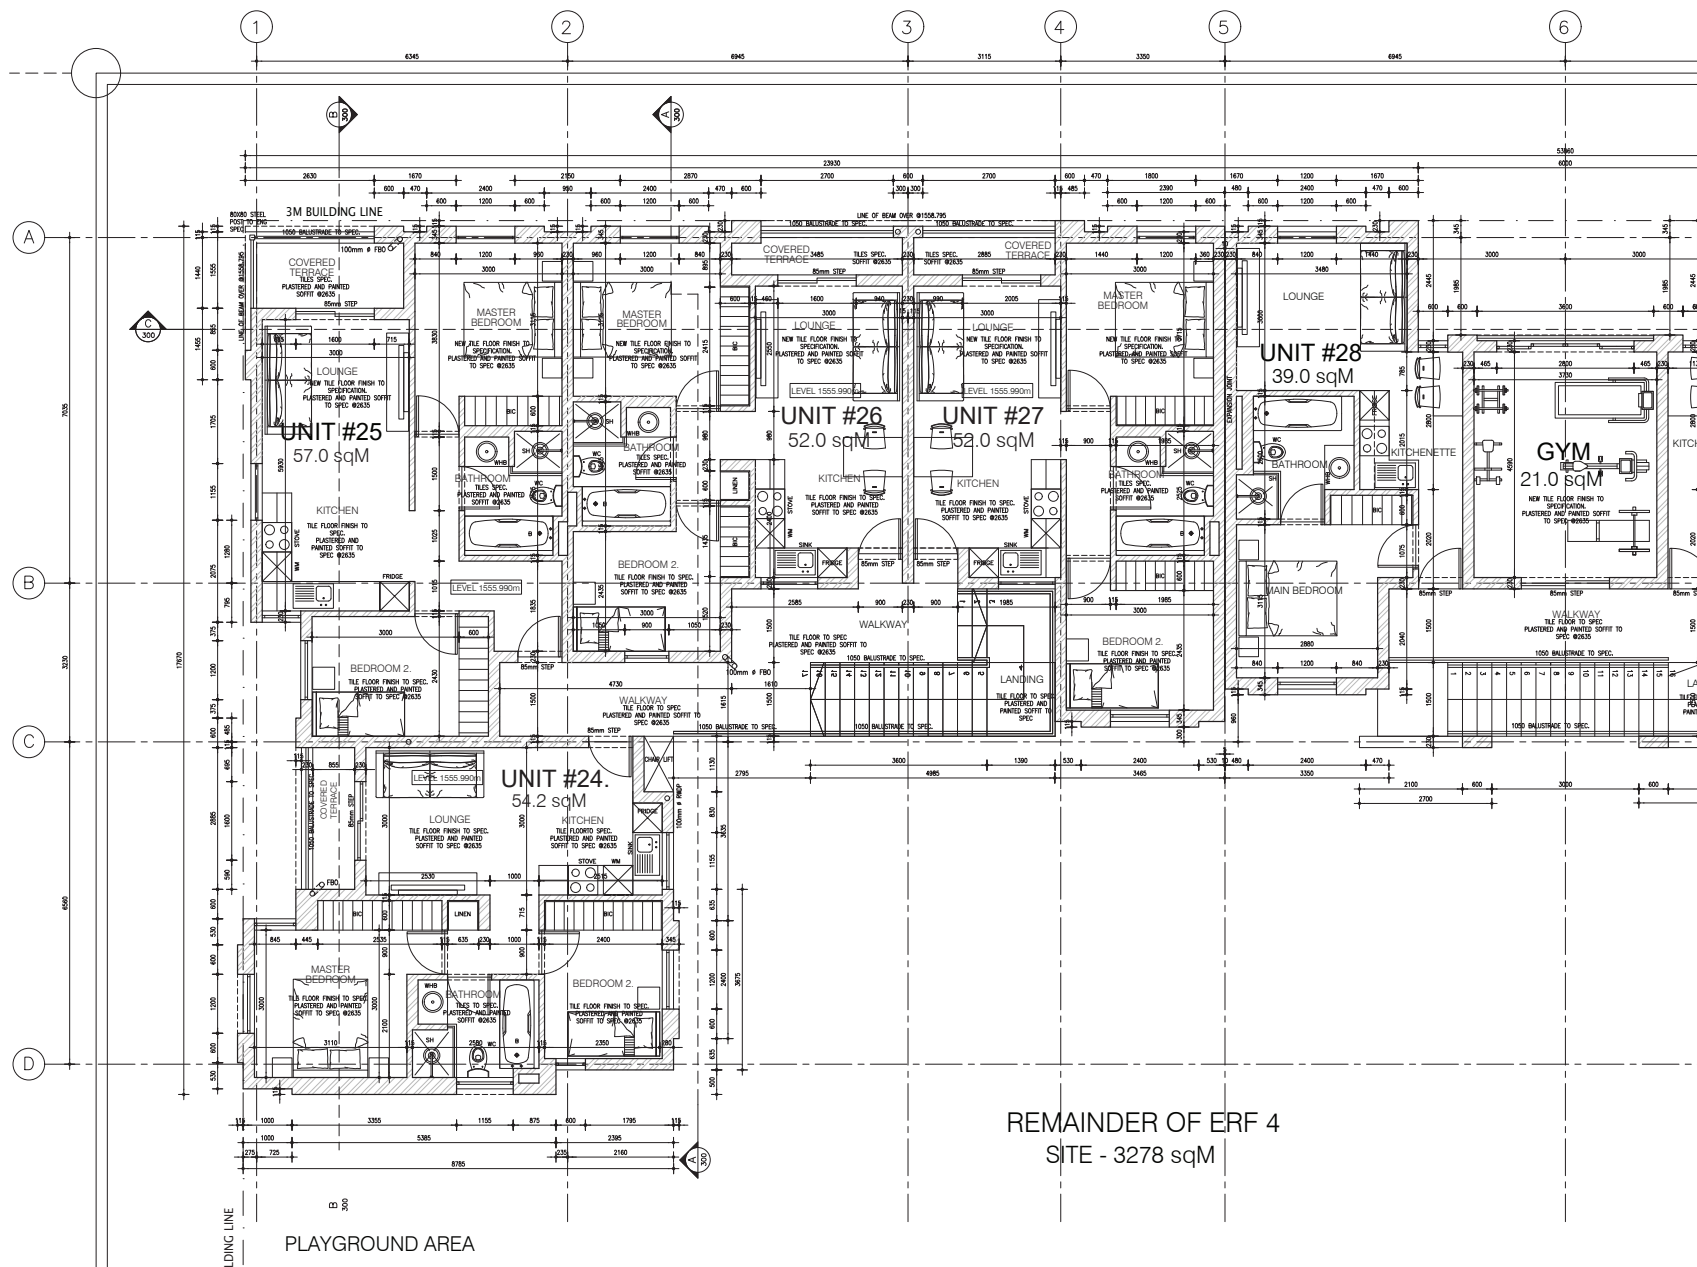

CONTINUED ON LAYOUT GH.2517-201B

REMAINDER OF ERF 4
SITE - 3278 sqm


FIRST FLOOR PLAN WEST
SCALE 1:50



MARCH 2021



john radford architects

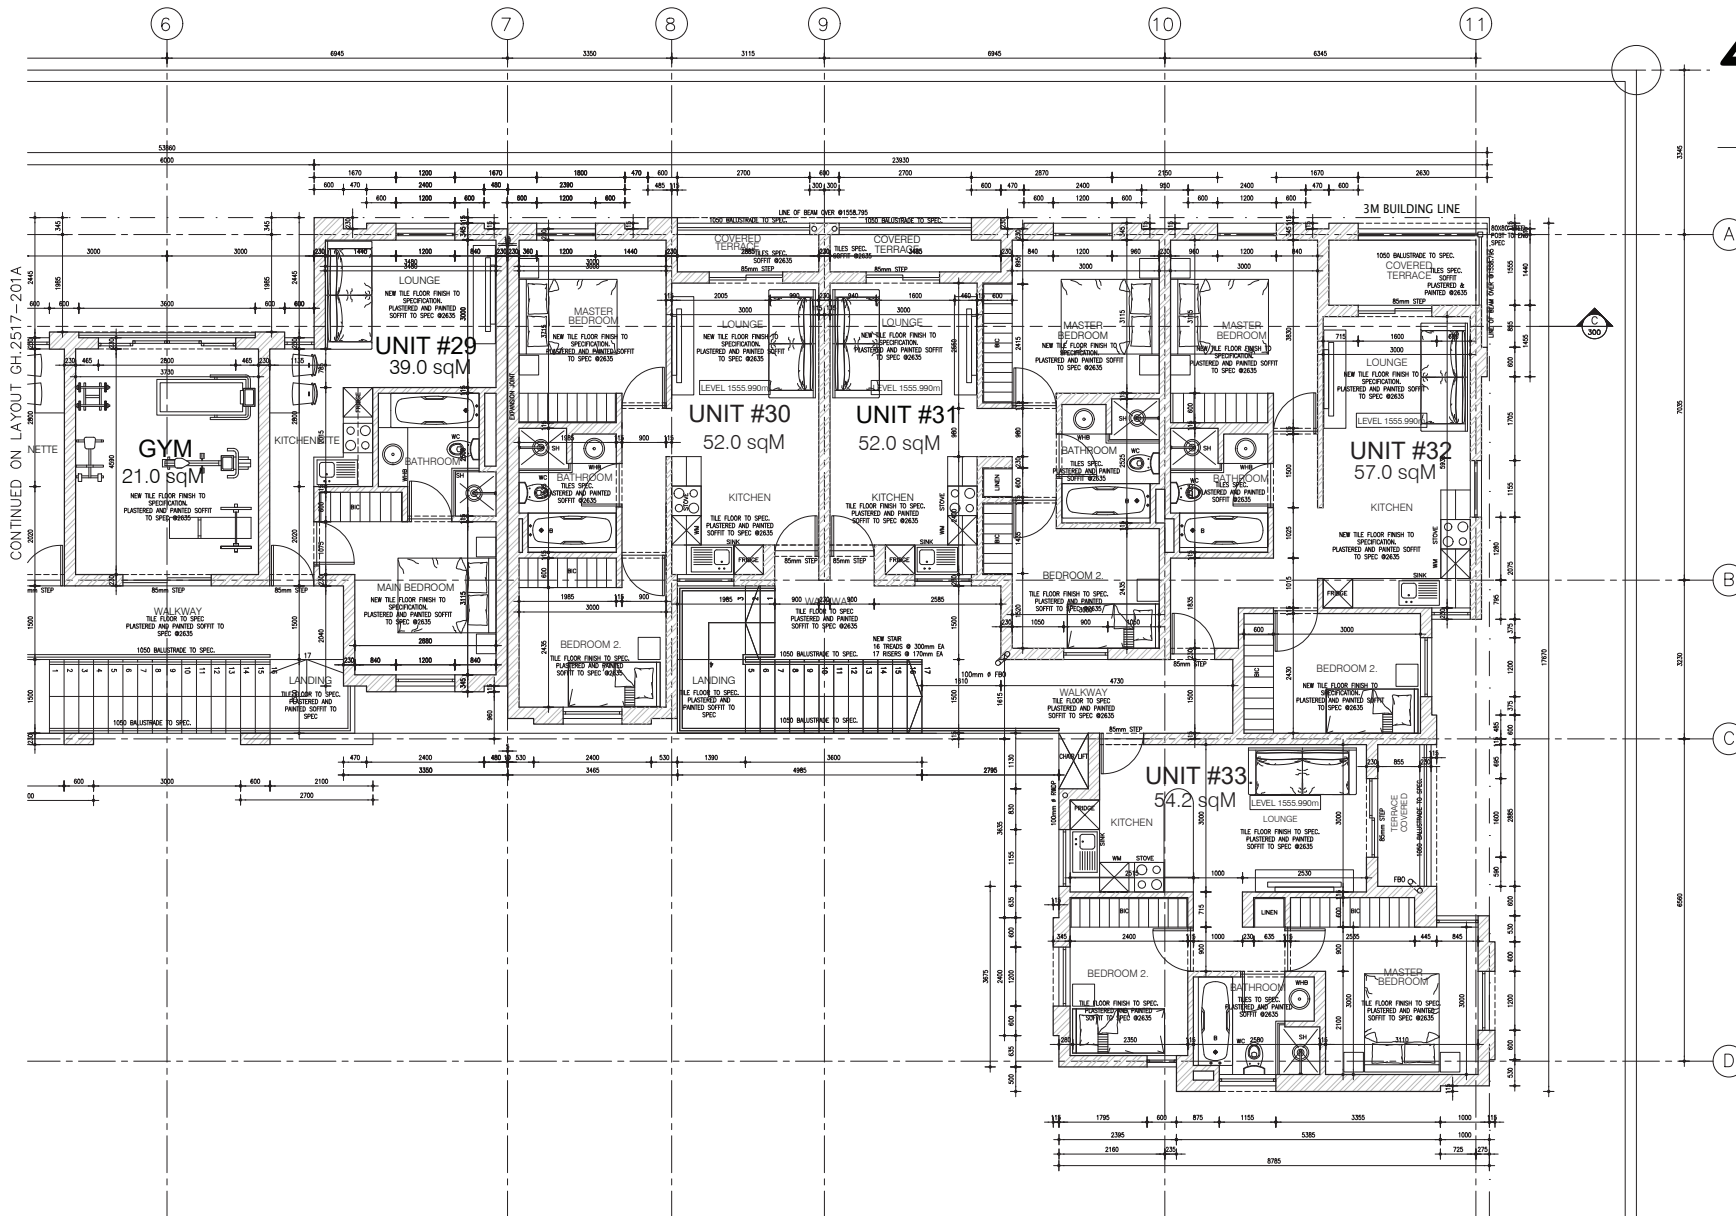

CONTINUED ON LAYOUT CH. 2517-201A

FIRST FLOOR PLAN EAST
SCALE 1:50



MARCH 2021



john radford architects